


1 First Level
1/8" = 1'-0"

GRAPHIC SCALE

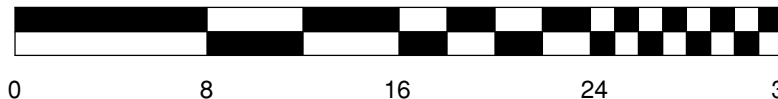

Sponsor:
LA JOLLA GOLDEN TRIANGLE ROTARY CLUB
 LA JOLLA, CALIFORNIA
STEPHEN BROWN & FARY MOINI
 SAN DIEGO, CALIFORNIA

Project:
WOMEN'S DORMITORY
NANGARHAR UNIVERSITY
 JALALABAD, AFGHANISTAN

Scheme
A

Architect:
RICK D. CLARK, A.I.A.
 MARCIAL ANIAG, DELINEATOR
 SAN DIEGO, CALIFORNIA, U.S.A.

Date
 02/16/07
 Sheet No.
A1